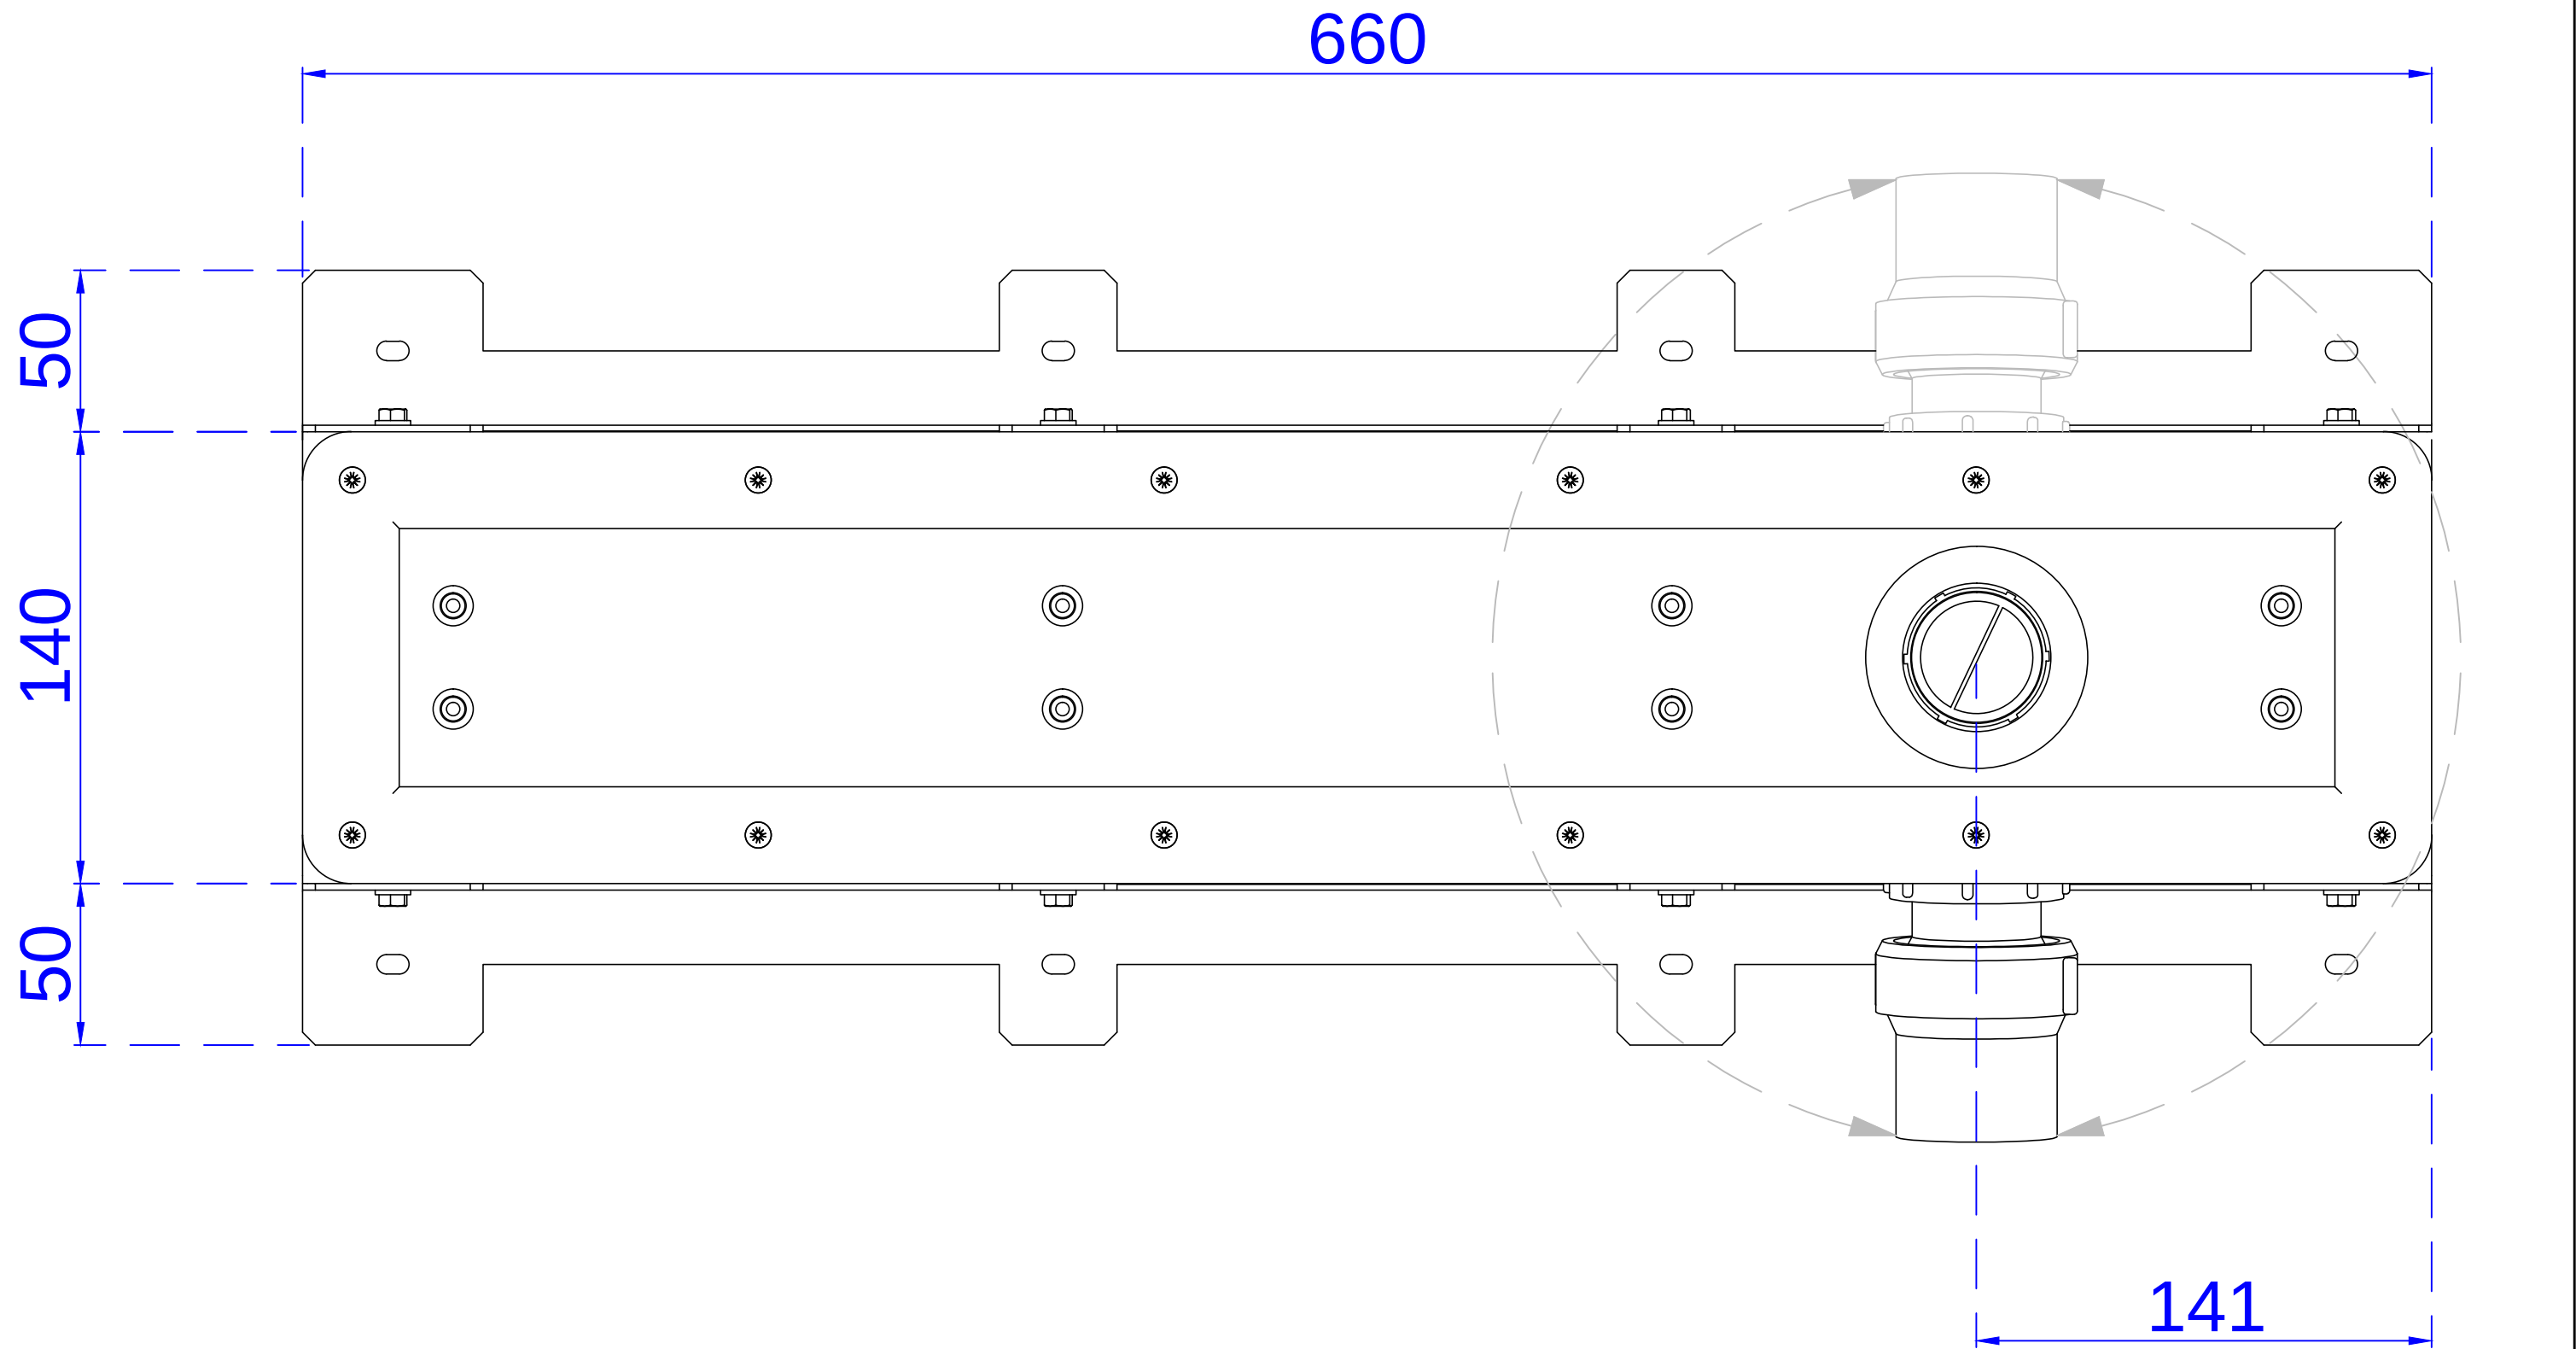


THIRD ANGLE
PROJECTION

ORDER REF					MATERIAL			CCL WETROOMS LTD LODGE FARM HOOK ROAD NORTH WARNBOROUGH HOOK ROAD, RG29 1HA TEL : 0844 327 6002	
					FINISH	CLEAN			
					TOLERANCE - UNLESS STATED	± 0.2		TITLE LINEAR SCREED LINE FLOOR DRAIN SINGLE RIGHT HAND TRAP	
					ORIGINAL SCALE	1:2			
ISS	070717	CD			DIMENSIONS IN MILLIMETRES UNLESS STATED		DRG. No. TD-LSL1401		CURRENT ISSUE
	DATE	DRN	CHKD	APRD					