
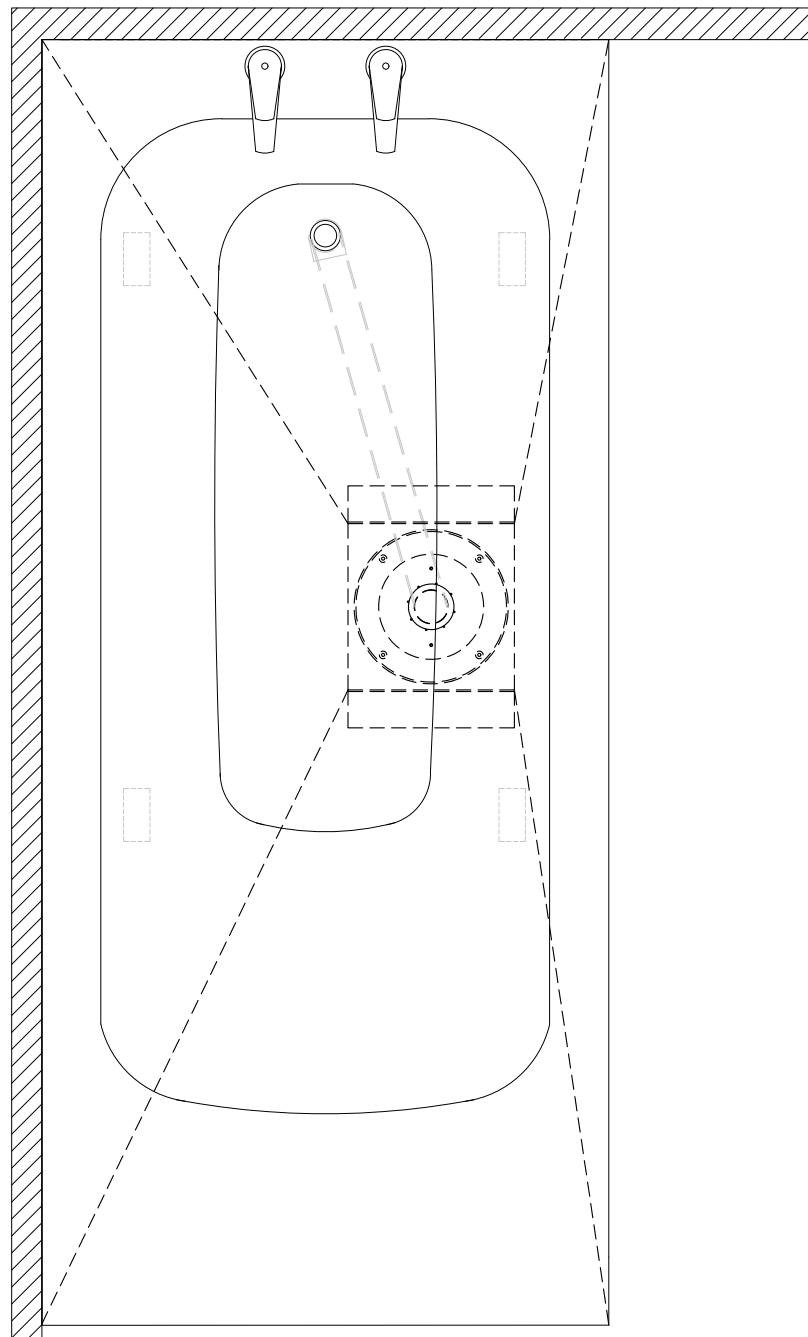



DIMENSION A:  
 MIN: 55  
 MAX: 89  
 DRAWN AS: 78

260324	CD	HB	HB		CCL BUILDING PRODUCTS LTD LODGE FARM HOOK ROAD NORTH WARNBOROUGH HOOK ROAD, RG29 1HA TEL : 0344 327 6002
DATE	DRN	CHKD	APRD		
FINISH				CLEAN	
TOLERANCE - UNLESS STATED				± 0.2	
ORIGINAL SCALE				1:5 @ A3	
DIMENSIONS IN MILLIMETRES UNLESS STATED					
DRG. No.				TD-M40S4D202	
CURRENT ISSUE				A	
TITLE				M40 SOLO4 DRAIN ON SCREEDED FLOOR VERTICAL OUTLET, WITH BATH - SHEET 1 OF 2	


**PLAN VIEW: 1:10**



**DRAIN DETAIL: 1:2**

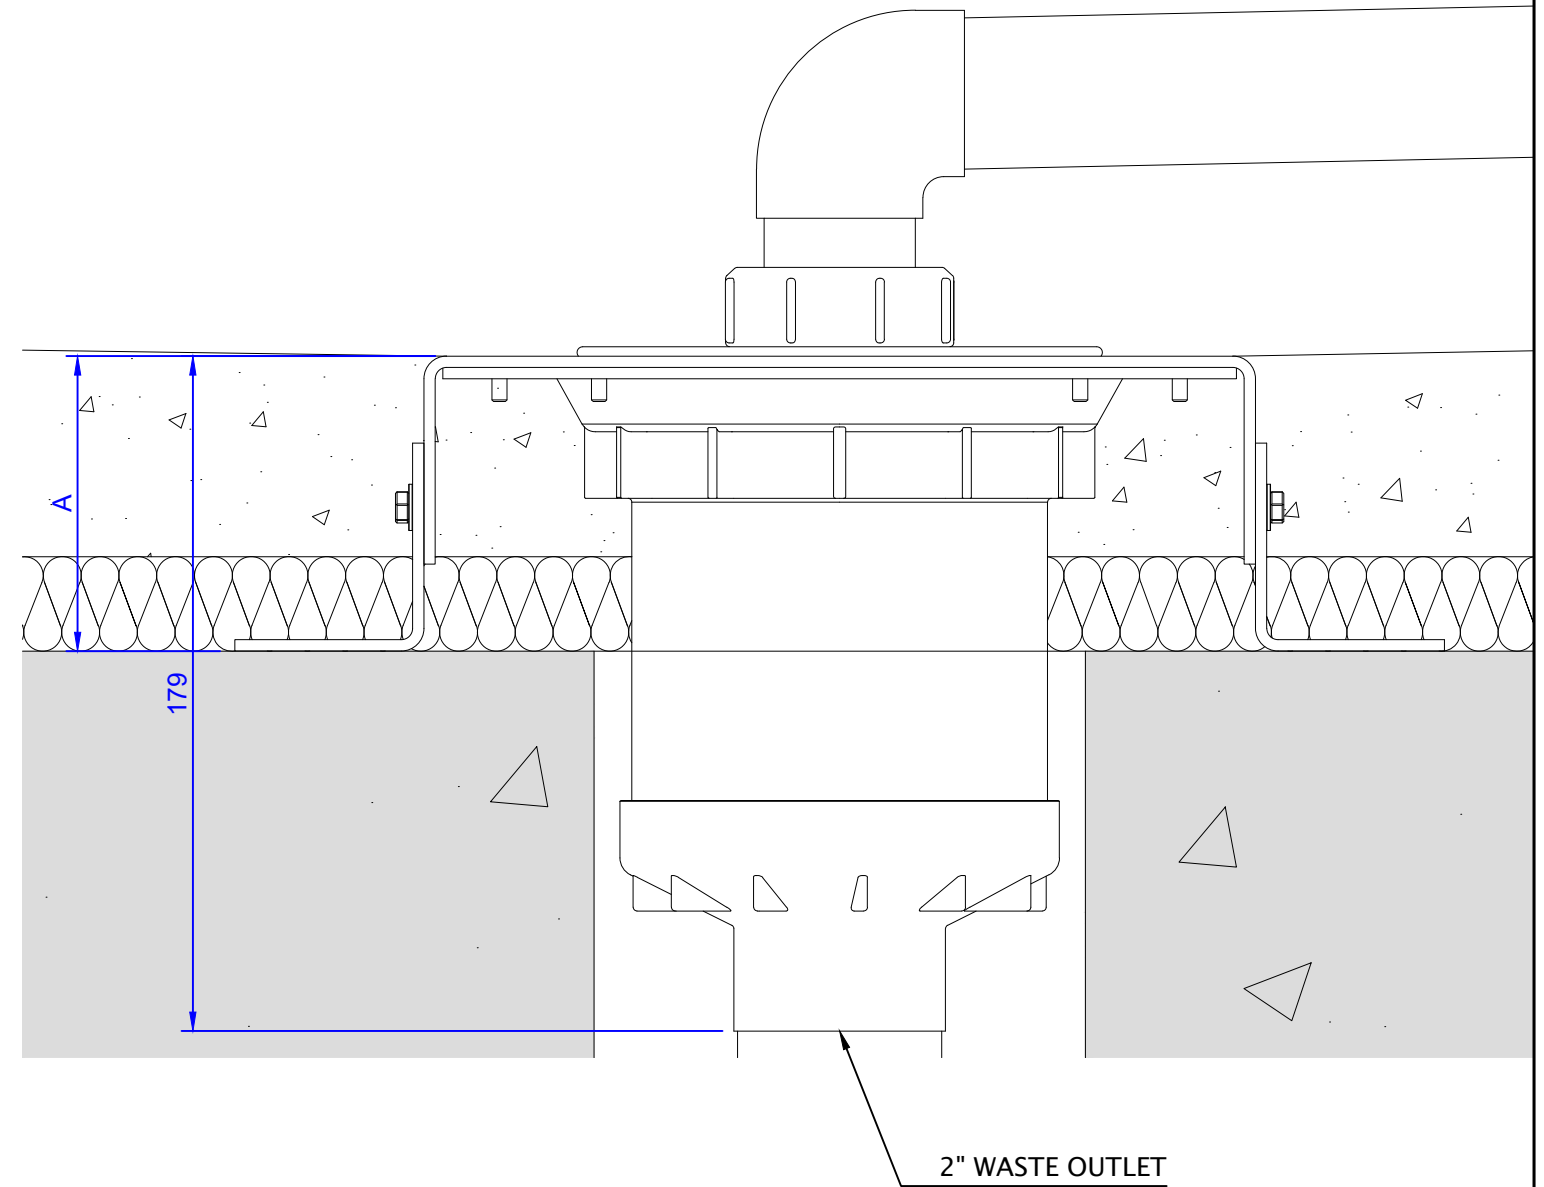

DIMENSION A:  
MIN: 55  
MAX: 89  
DRAWN AS: 78

260324	CD	HB	HB		CCL BUILDING PRODUCTS LTD LODGE FARM HOOK ROAD NORTH WARNBOROUGH HOOK ROAD, RG29 1HA TEL : 0344 327 6002
DATE	DRN	CHKD	APRD		
FINISH				TITLE	
CLEAN				M40 SOLO4 DRAIN ON SCREEDED FLOOR	
TOLERANCE - UNLESS STATED				VERTICAL OUTLET, WITH BATH - SHEET 2 OF 2	
± 0.2				DRG. No.	
ORIGINAL SCALE				TD-M40S4D202	
1:5 @ A3				CURRENT ISSUE	
DIMENSIONS IN MILLIMETRES UNLESS STATED				A	