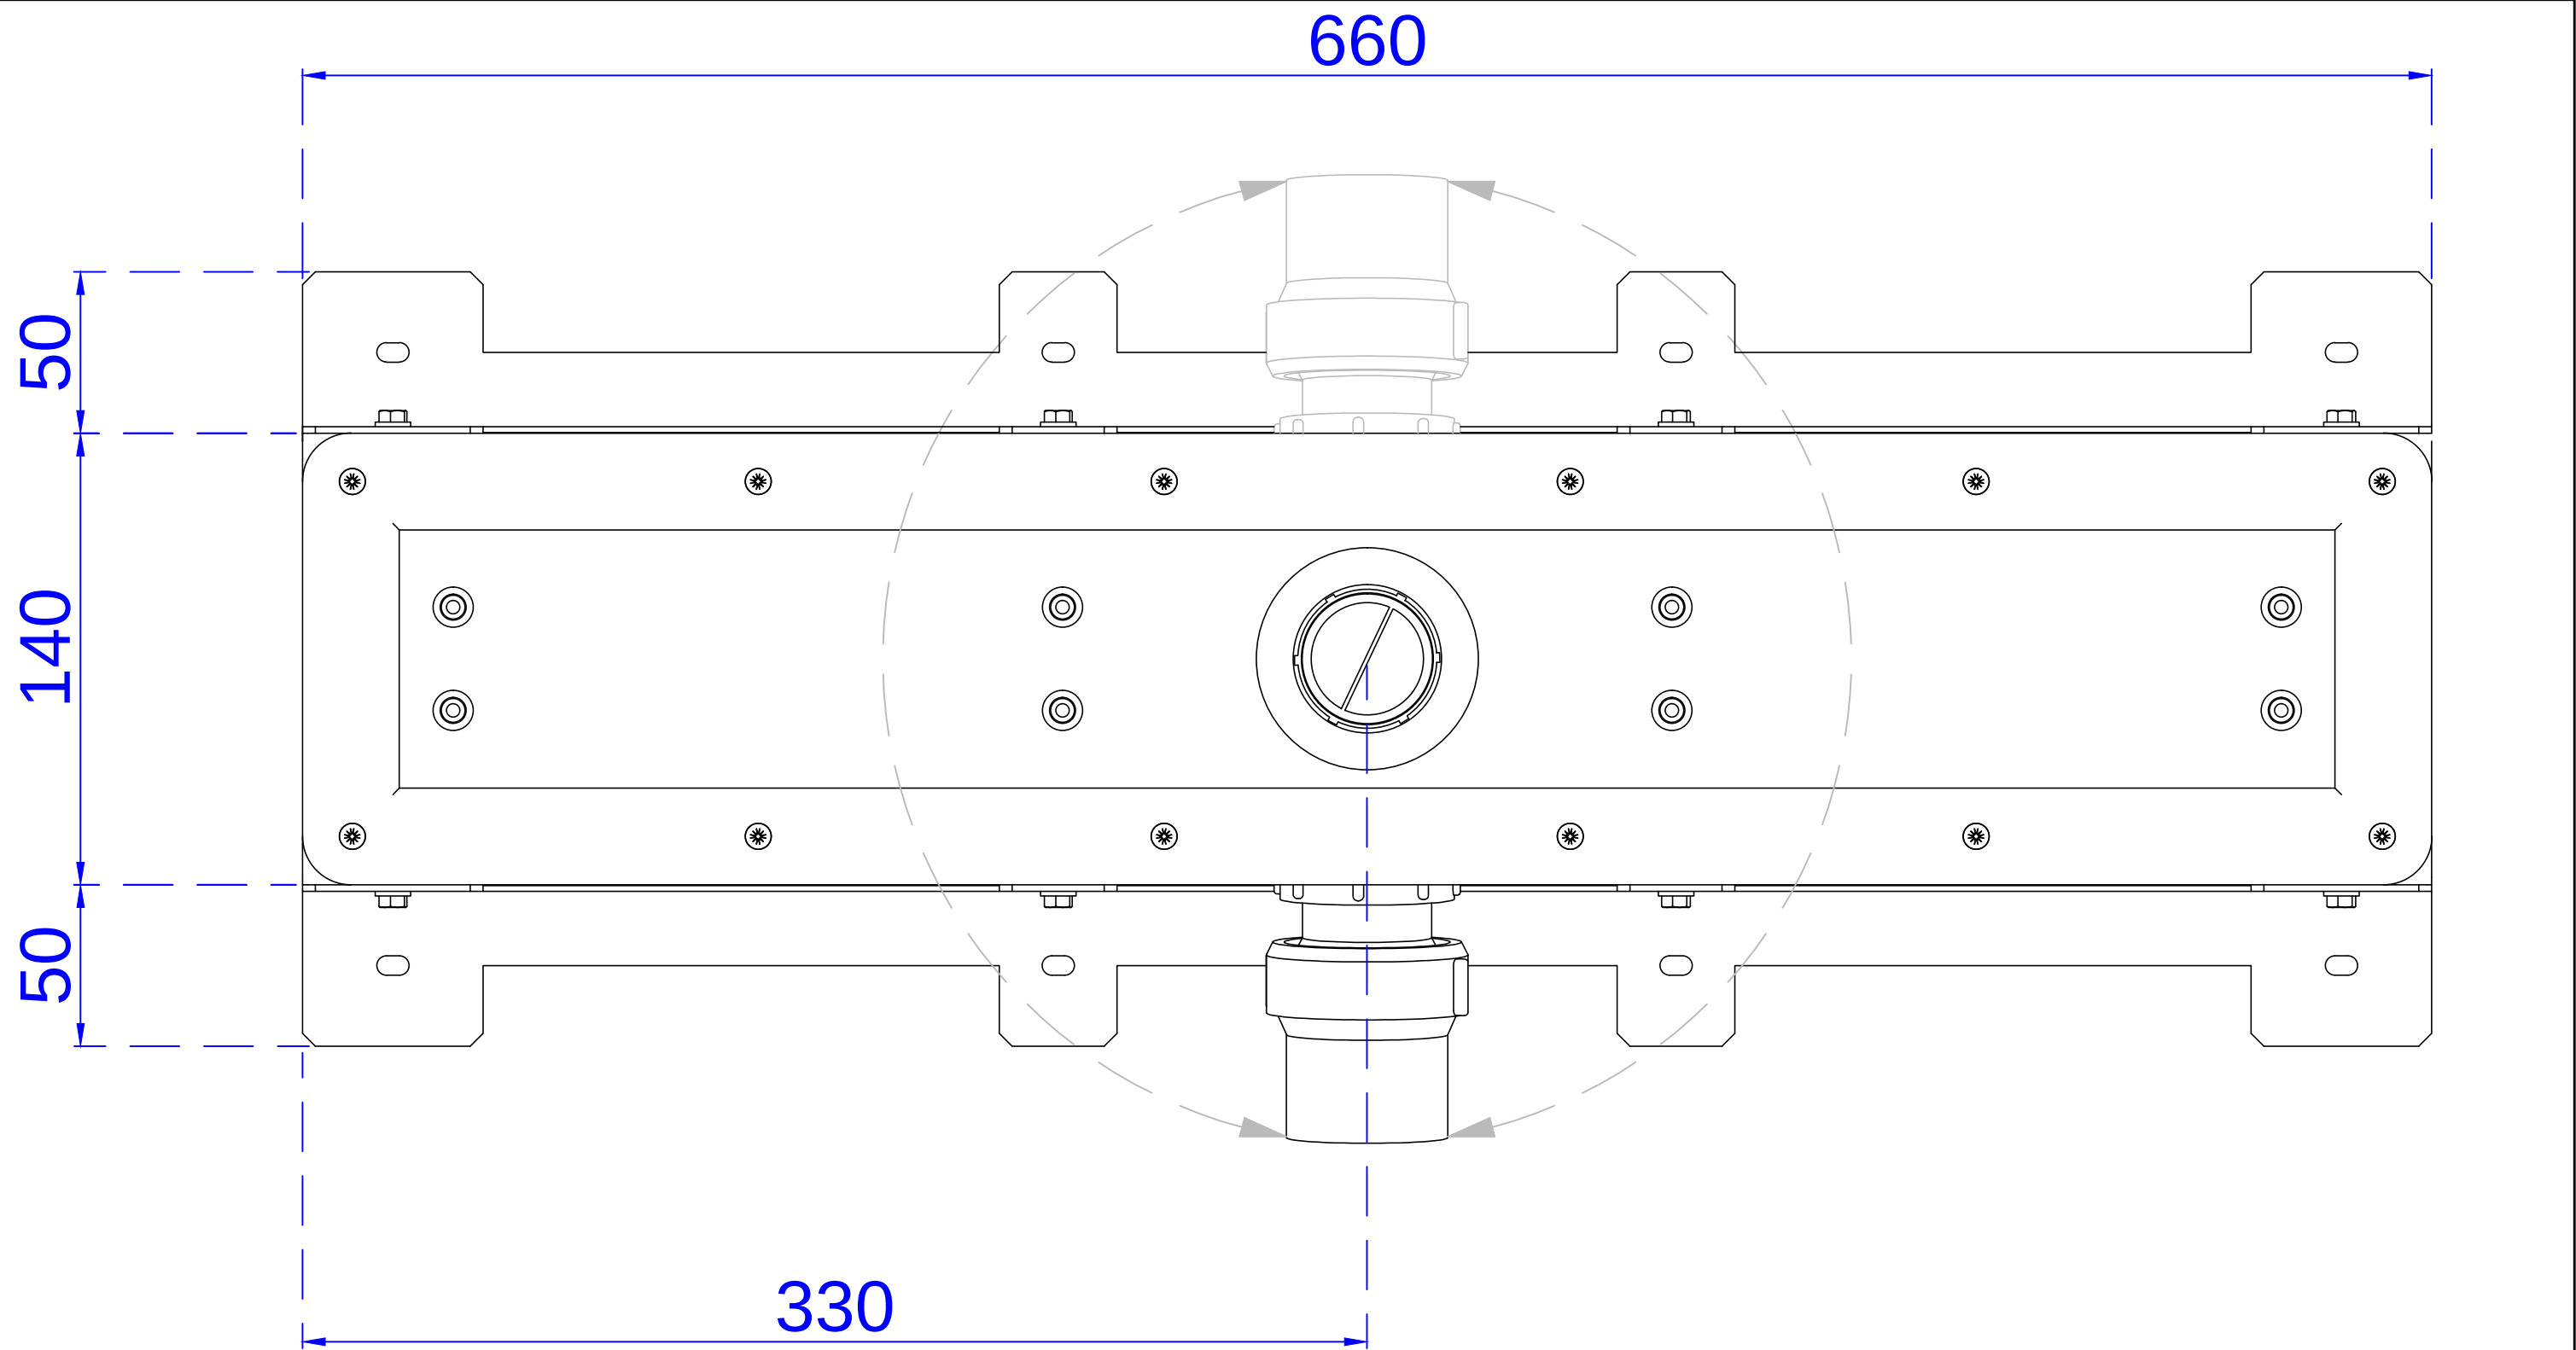


THIRD ANGLE
PROJECTION

ORDER REF					MATERIAL		CCL WETROOMS LTD LODGE FARM HOOK ROAD NORTH WARNBOROUGH HOOK ROAD, RG29 1HA TEL : 0844 327 6002	
					FINISH CLEAN		TITLE LINEAR SCREED LINE FLOOR DRAIN SINGLE TRAP	
					TOLERANCE - UNLESS STATED ± 0.2			
					ORIGINAL SCALE 1:2			
	070617	CD			DIMENSIONS IN MILLIMETRES UNLESS STATED	DRG. No. TD-LSL1201		CURRENT ISSUE
ISS	DATE	DRN	CHKD	APRD				